


Custom StrapRail Layout on Slab Walls

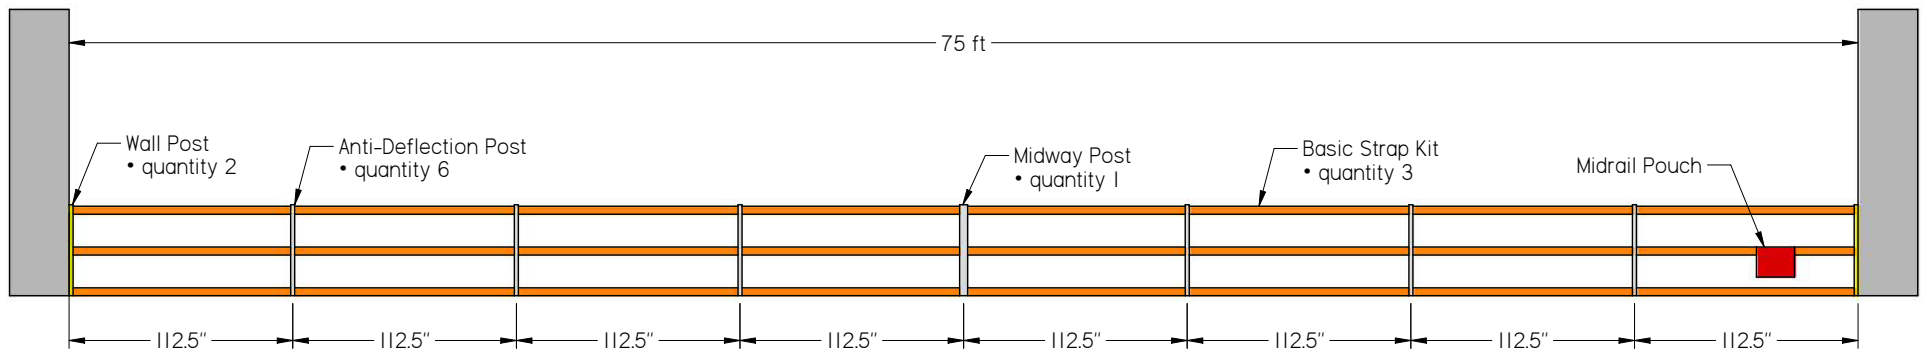

SUPERCHUTE.COM

CUSTOMER	
PROJECT	StrapRail Layout no. 2
DRAWN BY	Nicolae Danila, B.Sc. Eng.
REV A	February 05, 2010

This document contains confidential, privileged or proprietary information and is to be viewed by the Superchute designated recipient only.
Unintended recipients are prohibited from making any use of this document. Superchute Factory Phone: 1-800-363-2488.